


I:\BOI\_Projects\19\2529 - Lyons Contract Town Engineer\Projects\23\_Longs Peak Avenue\CAD\Sheets\19-2529-CO-C1-LONGS\_PEA.dwg C-2 8/31/2021 2:02 PM CHRIS.JAIN 23.0s (LMS Tech)

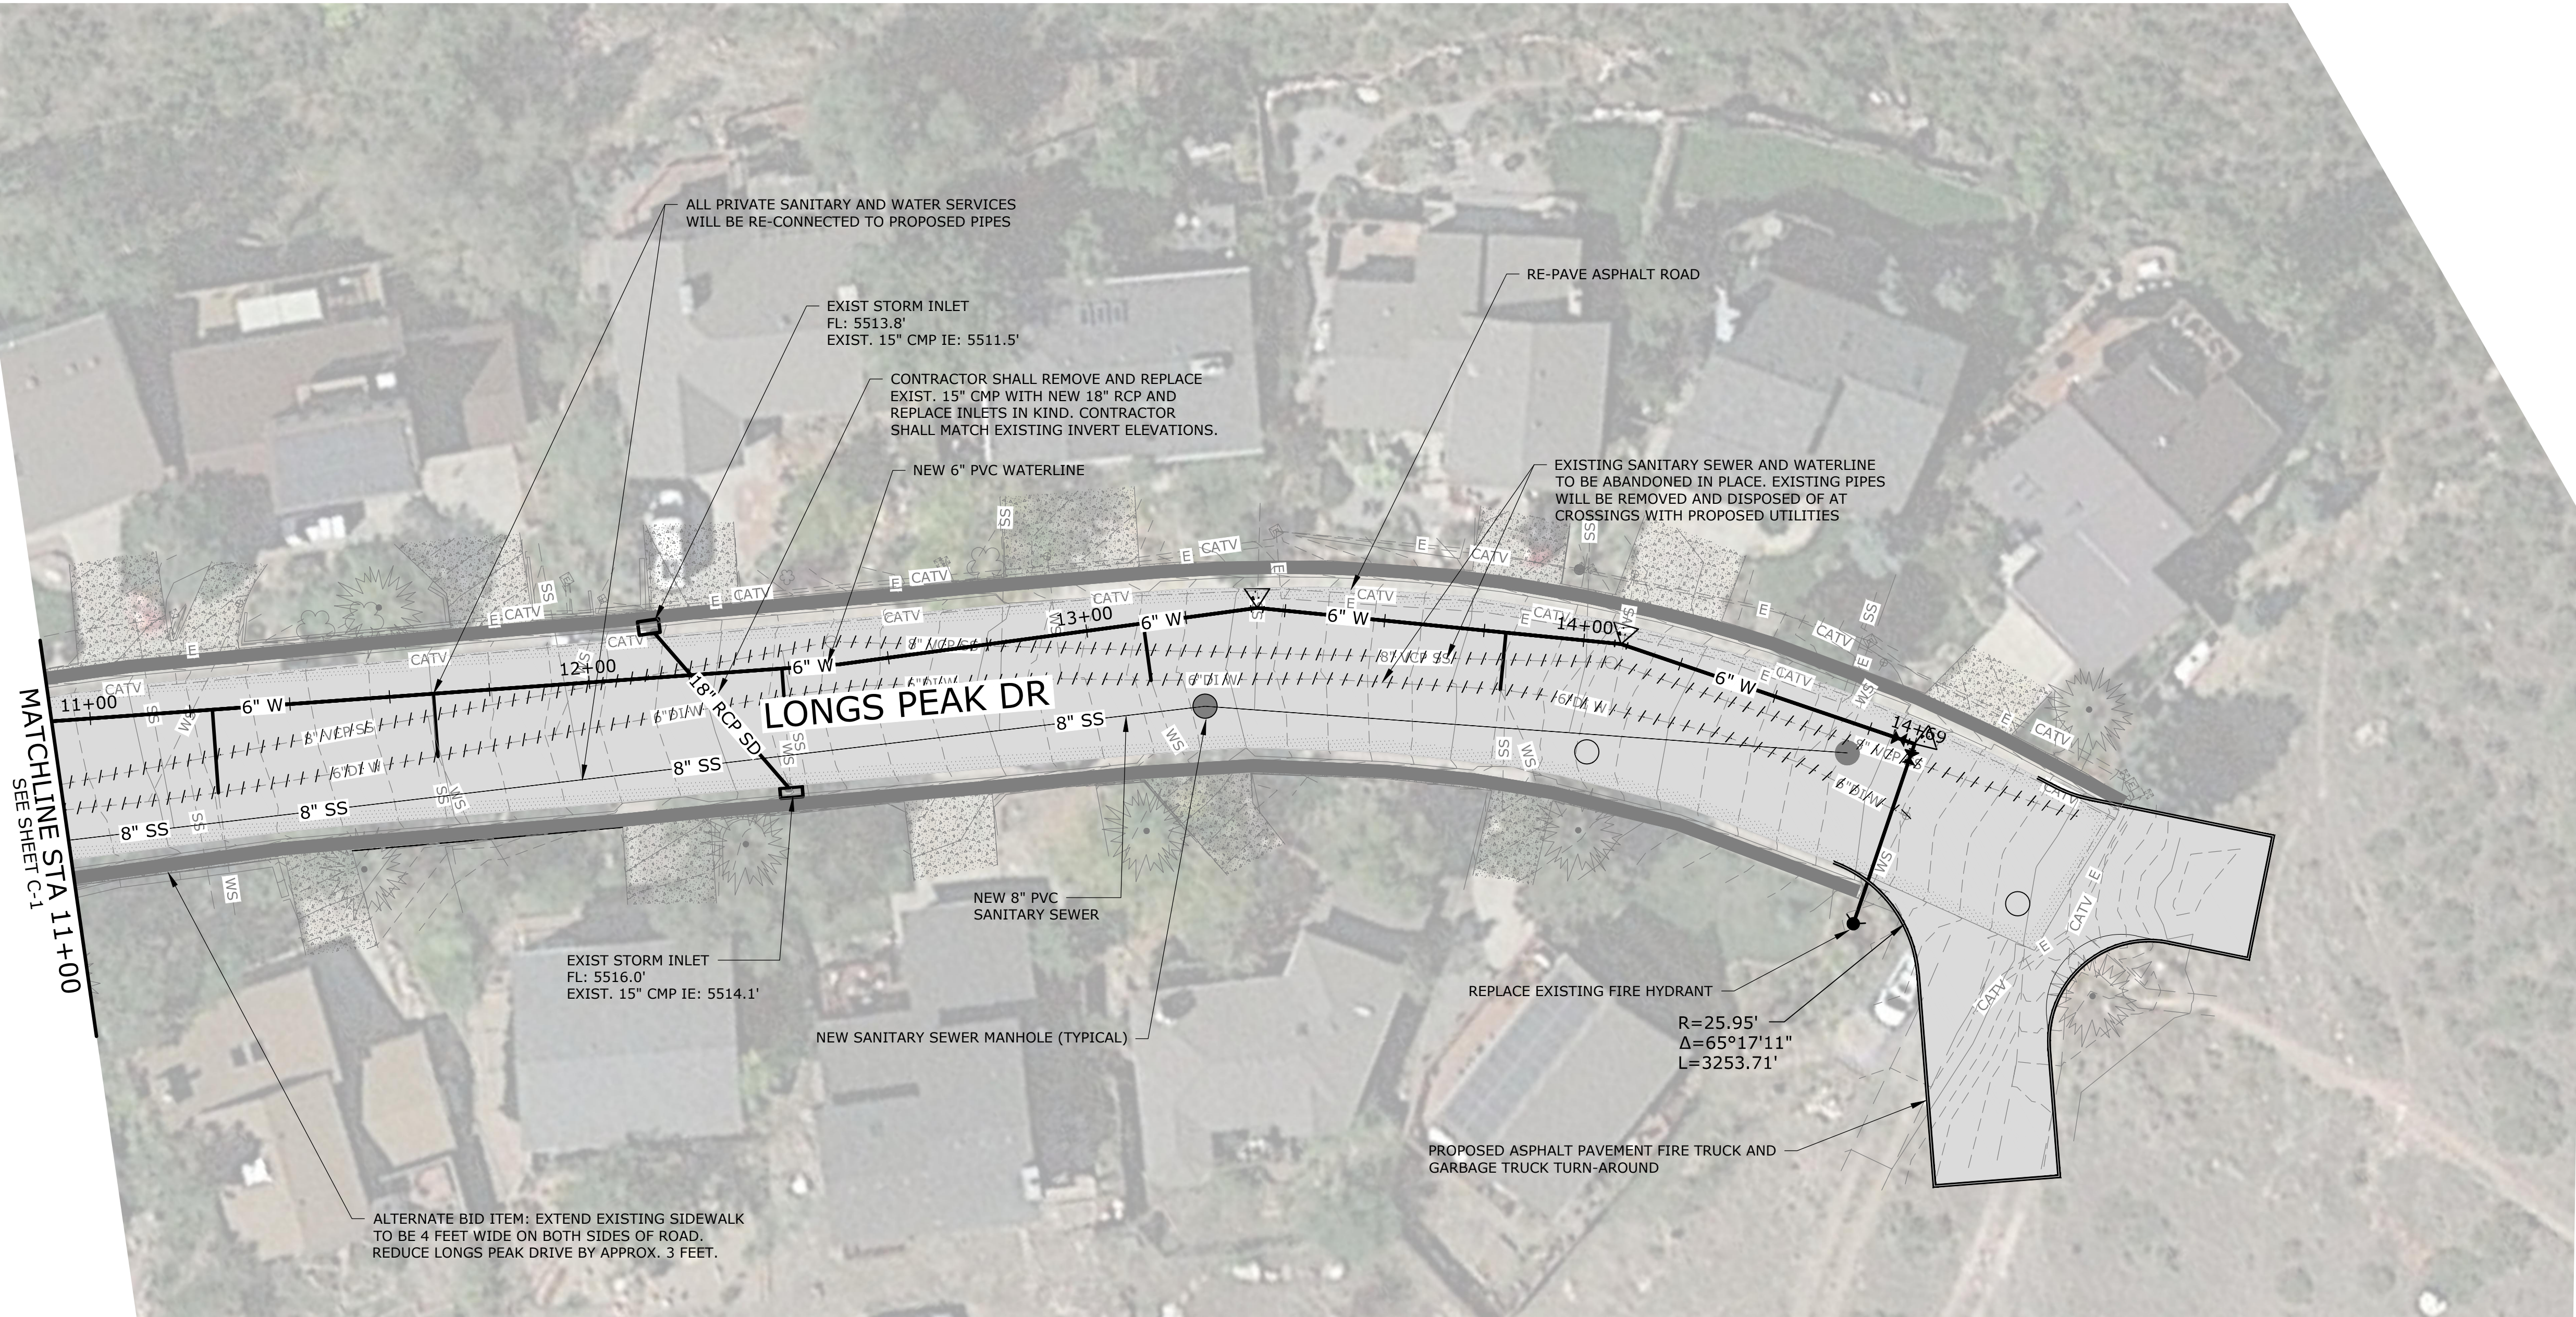


PLAN  
SCALE: 1"=20'

CONFORMED FOR CONSTRUCTION

|     |      |    |          |
|-----|------|----|----------|
|     |      |    |          |
|     |      |    |          |
|     |      |    |          |
|     |      |    |          |
|     |      |    |          |
| NO. | DATE | BY | REVISION |

NOTICE  
0 1/2 1  
IF THIS BAR DOES NOT MEASURE 1" THEN DRAWING IS NOT TO SCALE

DSN  
DESIGNED  
CAD  
DRAWN  
CHK  
CHECKED

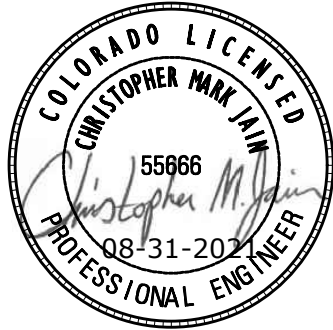

murraysmith



LONGS PEAK  
DRIVE

|                                     |                 |                   |                  |
|-------------------------------------|-----------------|-------------------|------------------|
| LONGS PEAK DRIVE<br>SITE LAYOUT - 2 |                 |                   | SHEET<br><br>C-2 |
| PROJECT NO.: 19-2529.100            | SCALE: AS SHOWN | DATE: AUGUST 2021 | 5 of 20          |