


I:\BOI_Projects\19\2529 - Lyons Contract Town Engineer\Projects\23_Longs Peak Avenue\CAD\Sheets\19-2529-CO-C1-LONGS_PEA.dwg C-2 8/31/2021 2:02 PM CHRIS.JAIN 23.0s (LMS Tech)

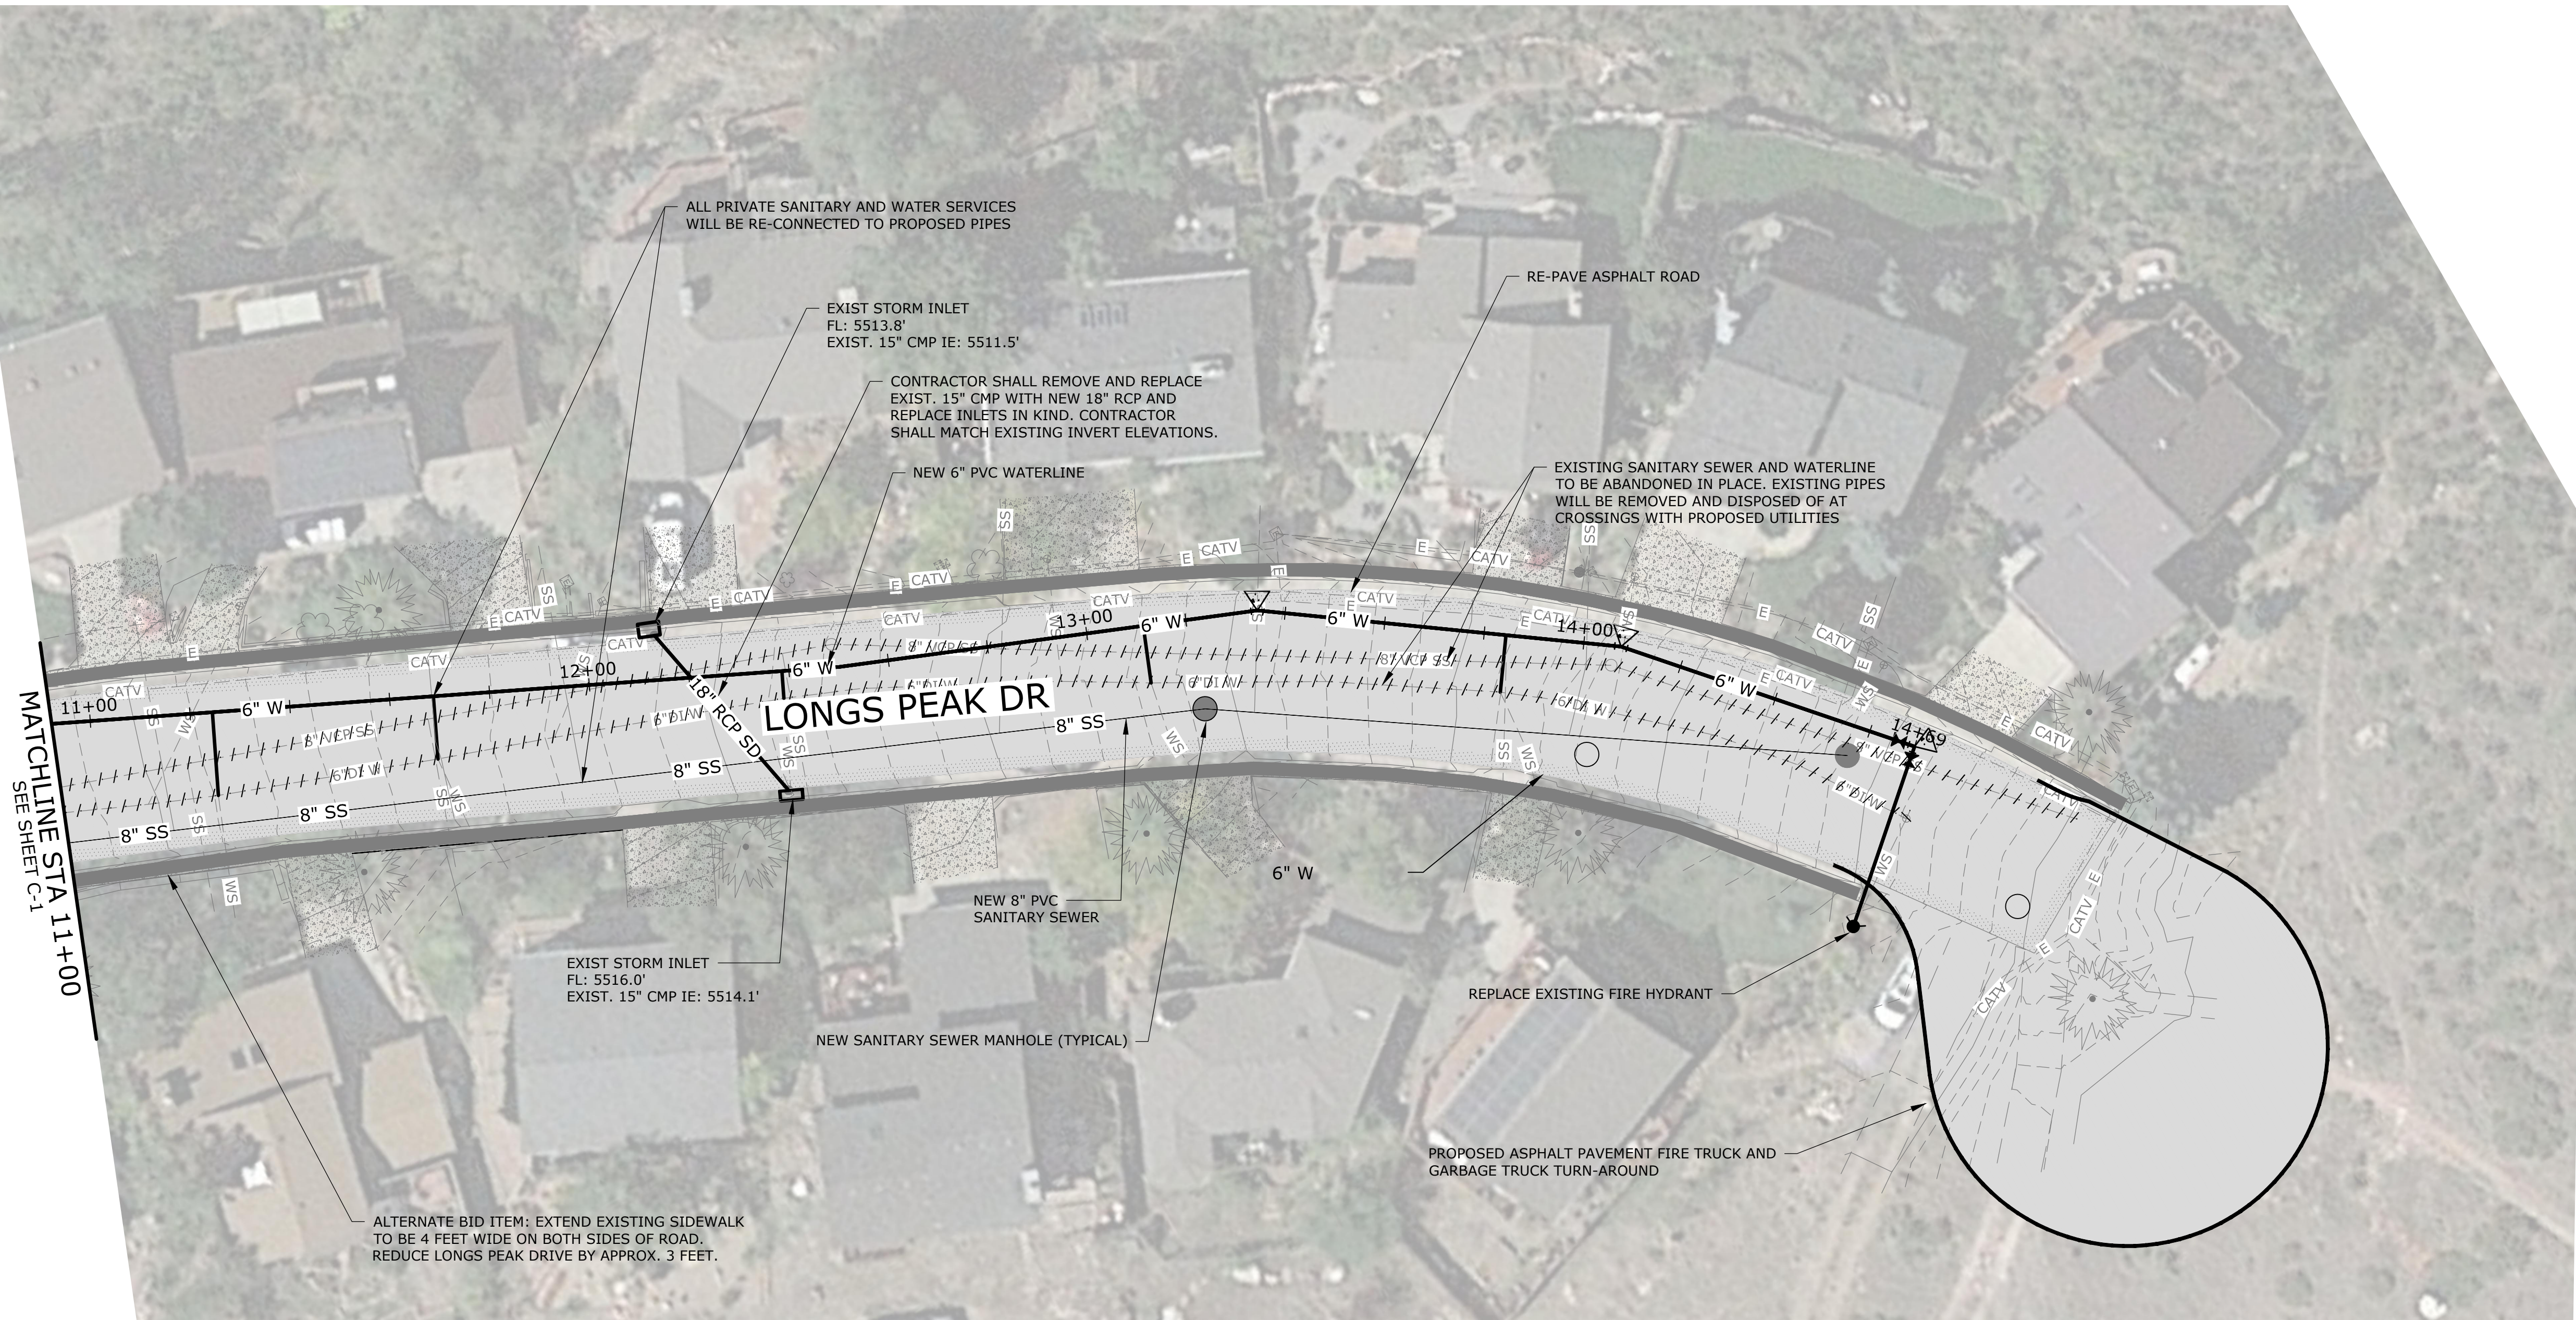


PLAN
SCALE: 1"=20'

CONFORMED FOR CONSTRUCTION

NO.	DATE	BY	REVISION

NOTICE
0 1/2 1
IF THIS BAR DOES NOT MEASURE 1" THEN DRAWING IS NOT TO SCALE

DSN
DESIGNED
CAD
DRAWN
CHK
CHECKED

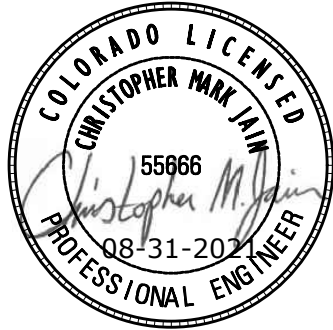

LONGS PEAK
DRIVE

LONGS PEAK DRIVE SITE LAYOUT - 2			
PROJECT NO.: 19-2529.100	SCALE:	AS SHOWN	DATE: AUGUST 2021

SHEET
C-2
5 of 20